


BASEMENT FLOOR PLAN

SCALE 1/4" = 1'-0"

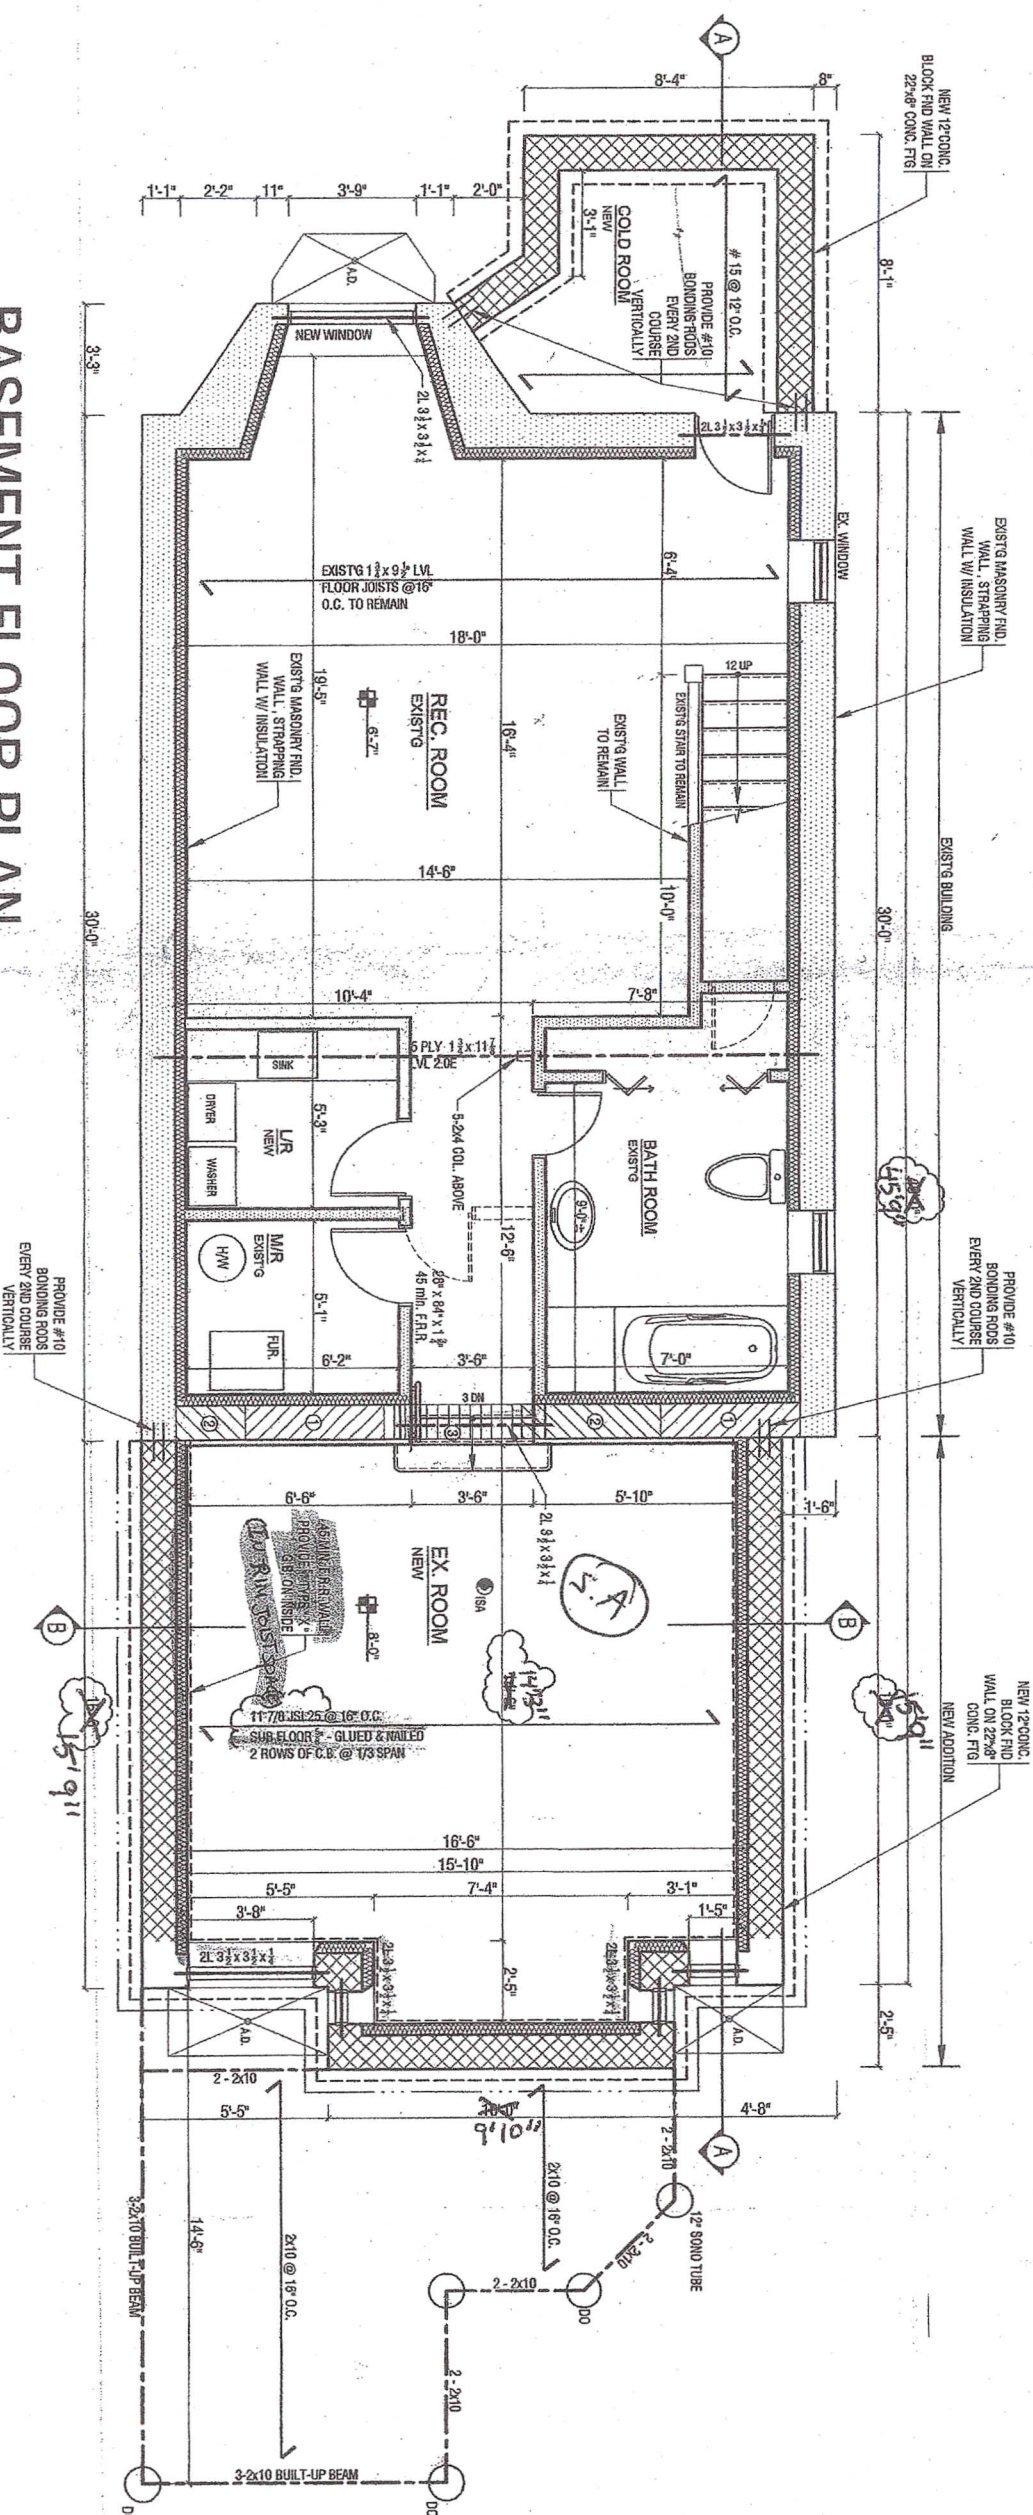

SMOKE ALARMS shall be installed on each storey of a dwelling unit, including basements, as per CITY OF TORONTO BY-LAW 1994-0580 and 9.10.18. O.B.C.