

PLAN OF SURVEY OF
 PART OF LOTS 35, 36 AND 37
 PLAN M-368
 CITY OF TORONTO
 MUNICIPALITY OF METROPOLITAN TORONTO
 SCALE: 1" = 15'

SITE plan

FULTON AVENUE

LOT 35


LOT 36

LOT 37

PLAN M-368

PLAN M-460

BOROUGH OF EAST YORK

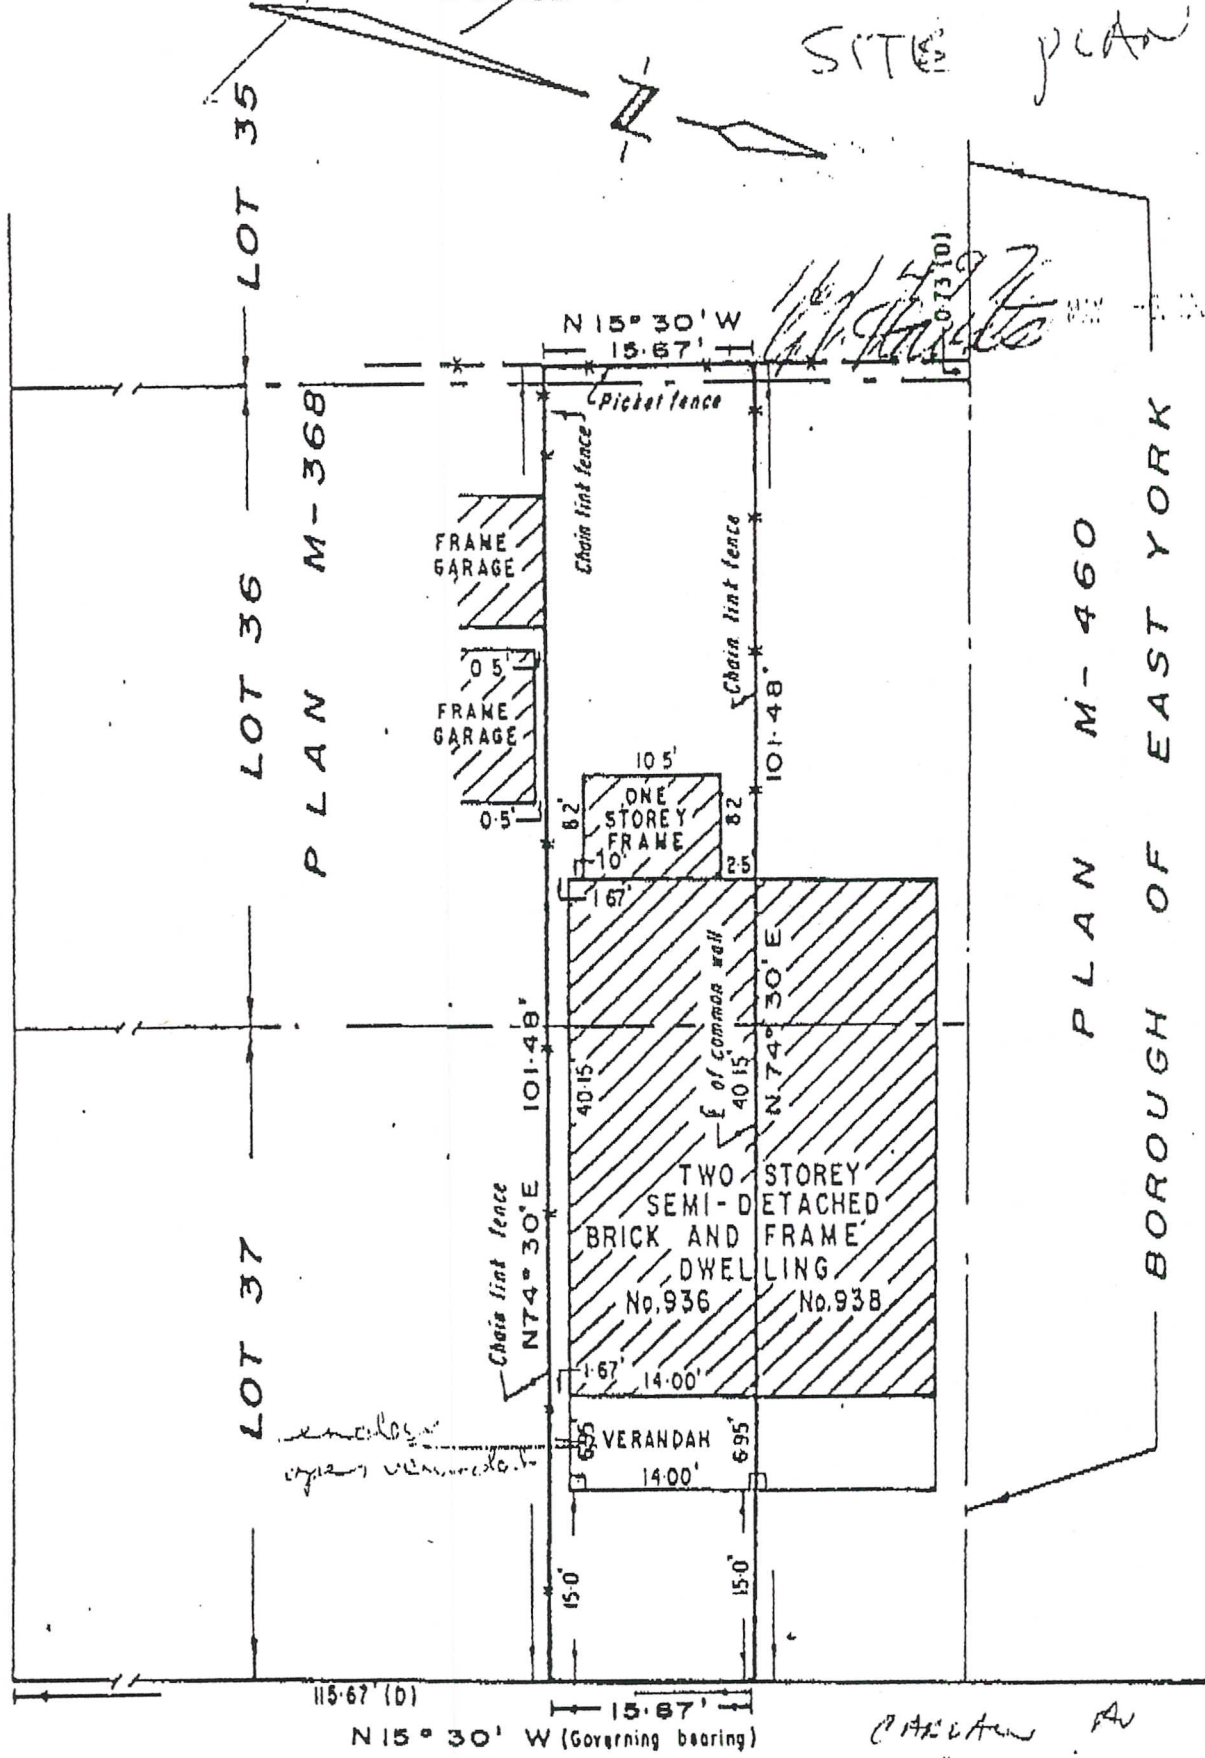

936 CARLAW AVE